



FUTURE BASEMENT PLAN  
960 SF

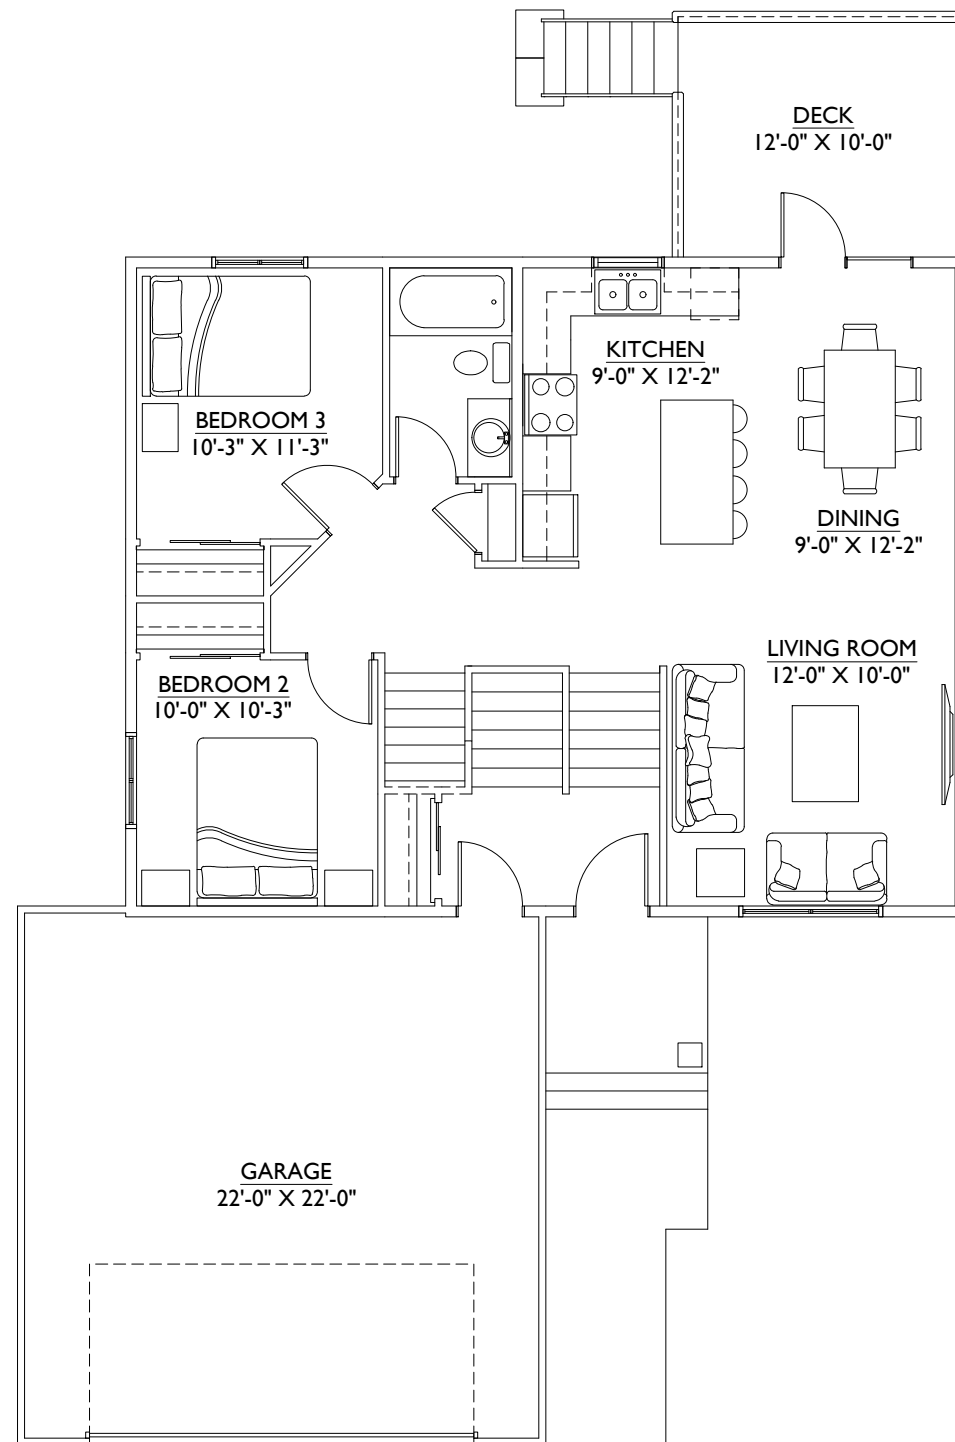

FIRST FLOOR PLAN  
960 SF

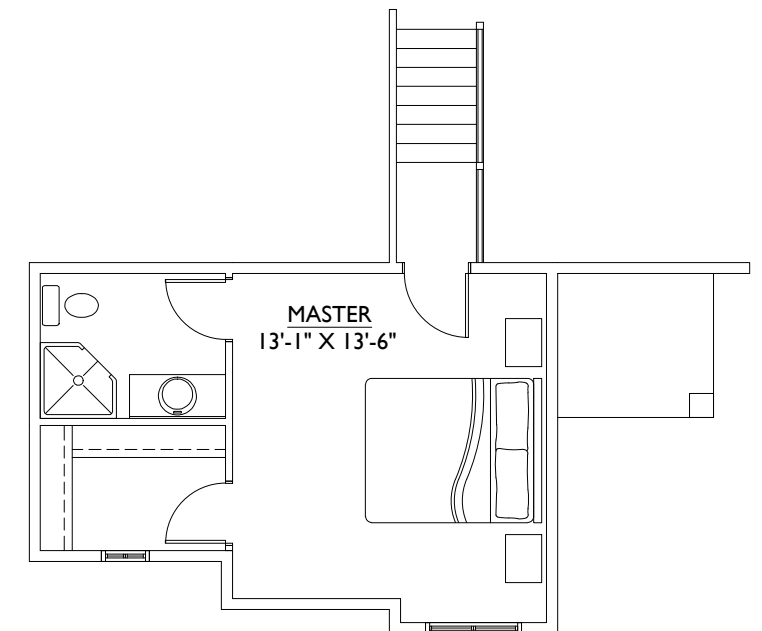

SECOND FLOOR PLAN  
310 SF



PROJECT NAME:  
CLOVER FIELD  
FLOOR PLANS

DATE: 2020.05.26

SCALE: 1/8" = 1'-0"