



MAIN FLOOR PLAN - 1524 SQ. FT.

	PROJECT NAME: Kensington Master Floor Plan	DATE: 2019.03.18
		SCALE: N.T.S.

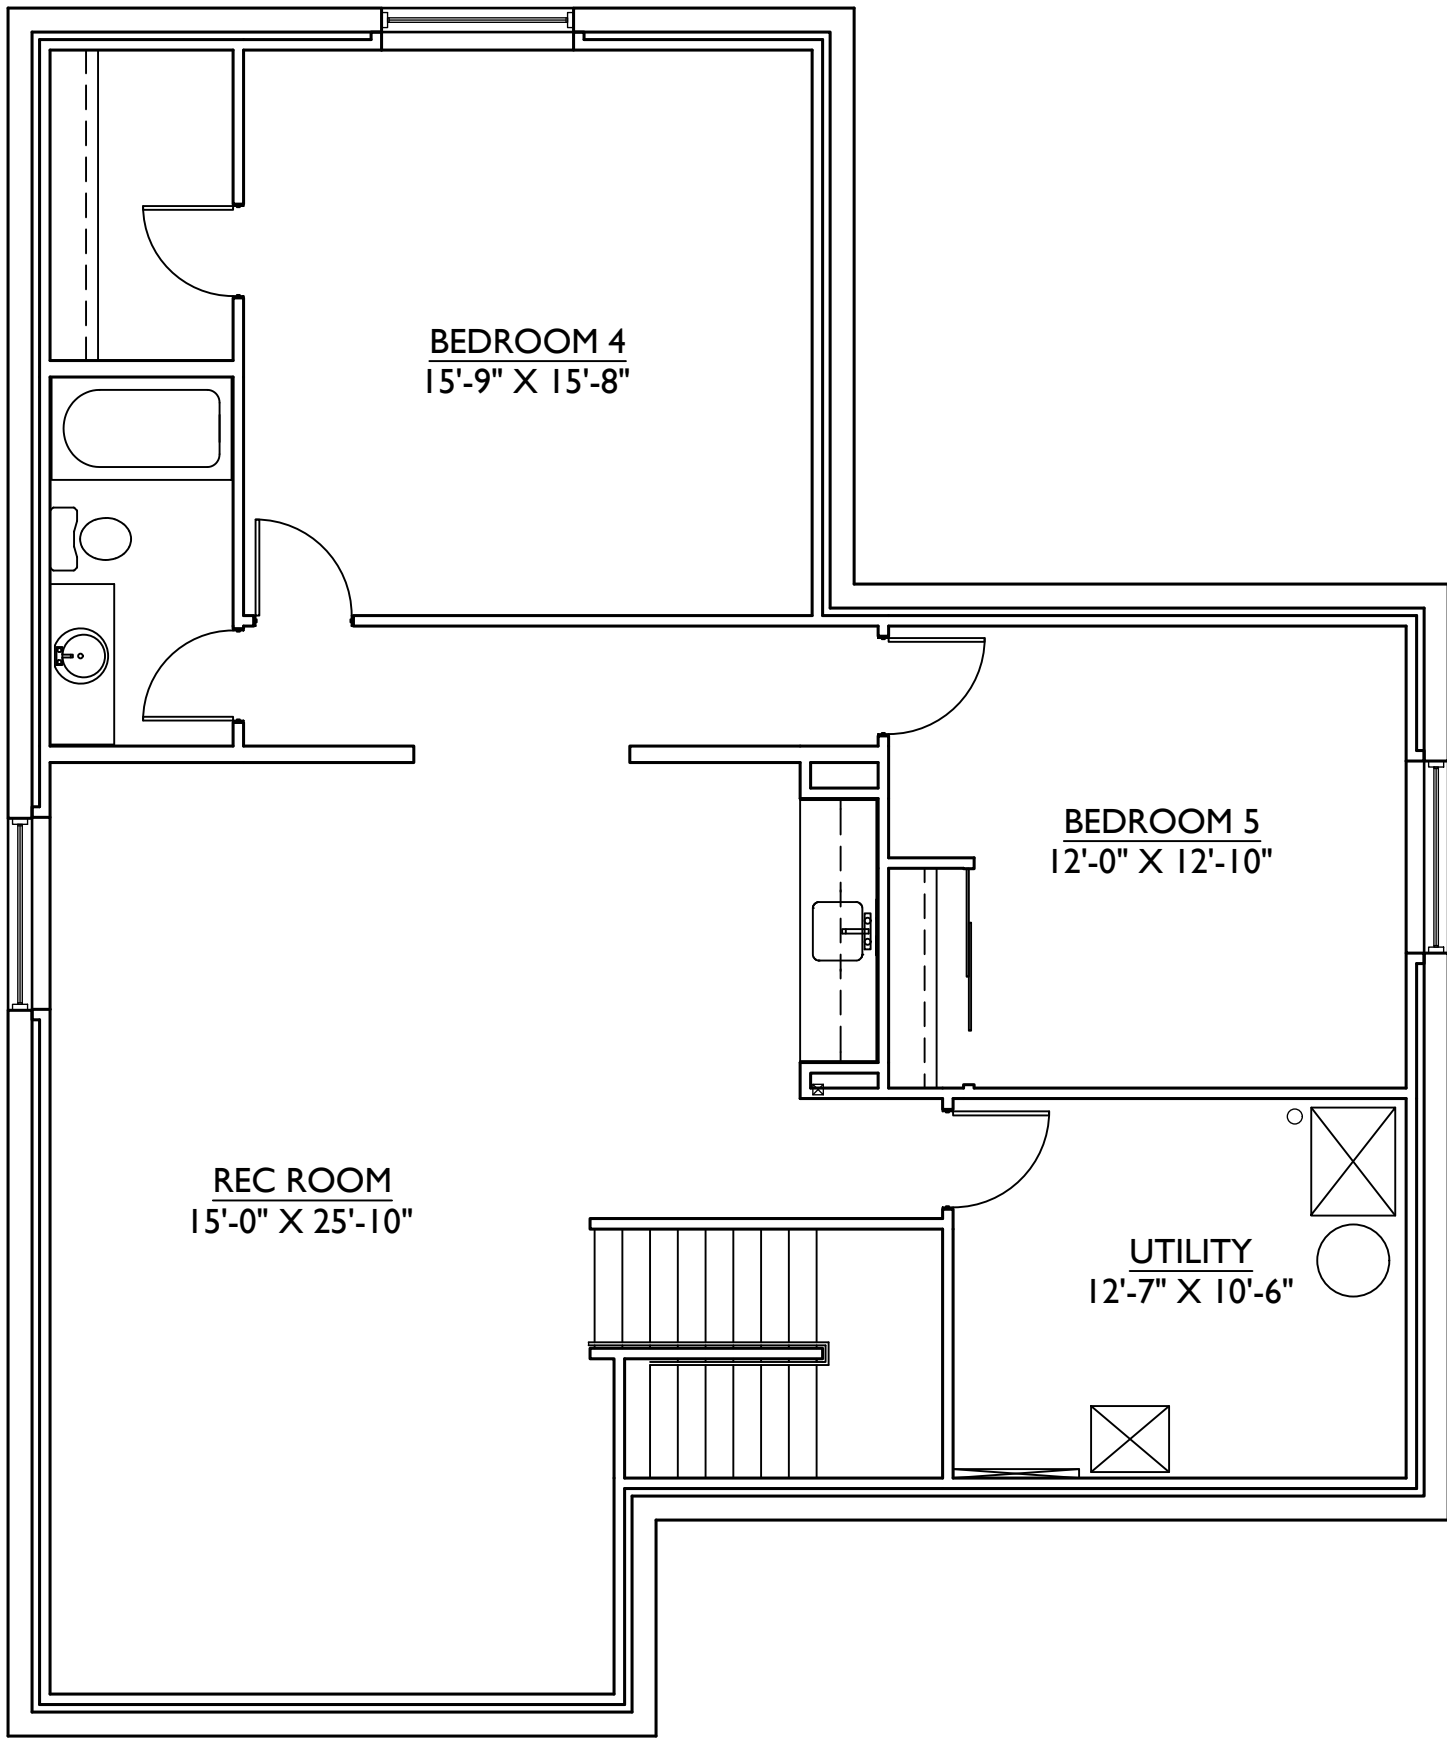

BASEMENT FLOOR PLAN - 1524 SQ. FT.

	PROJECT NAME: Kensington Master Floorplan - Basement	DATE: 2019.03.19
		SCALE: N.T.S.