


MAIN FLOOR PLAN - 851 SQ.FT.

	PROJECT NAME: MANHATTAN MASTER - MAIN FLOOR	DATE: 2019.03.15
		SCALE: N.T.S.

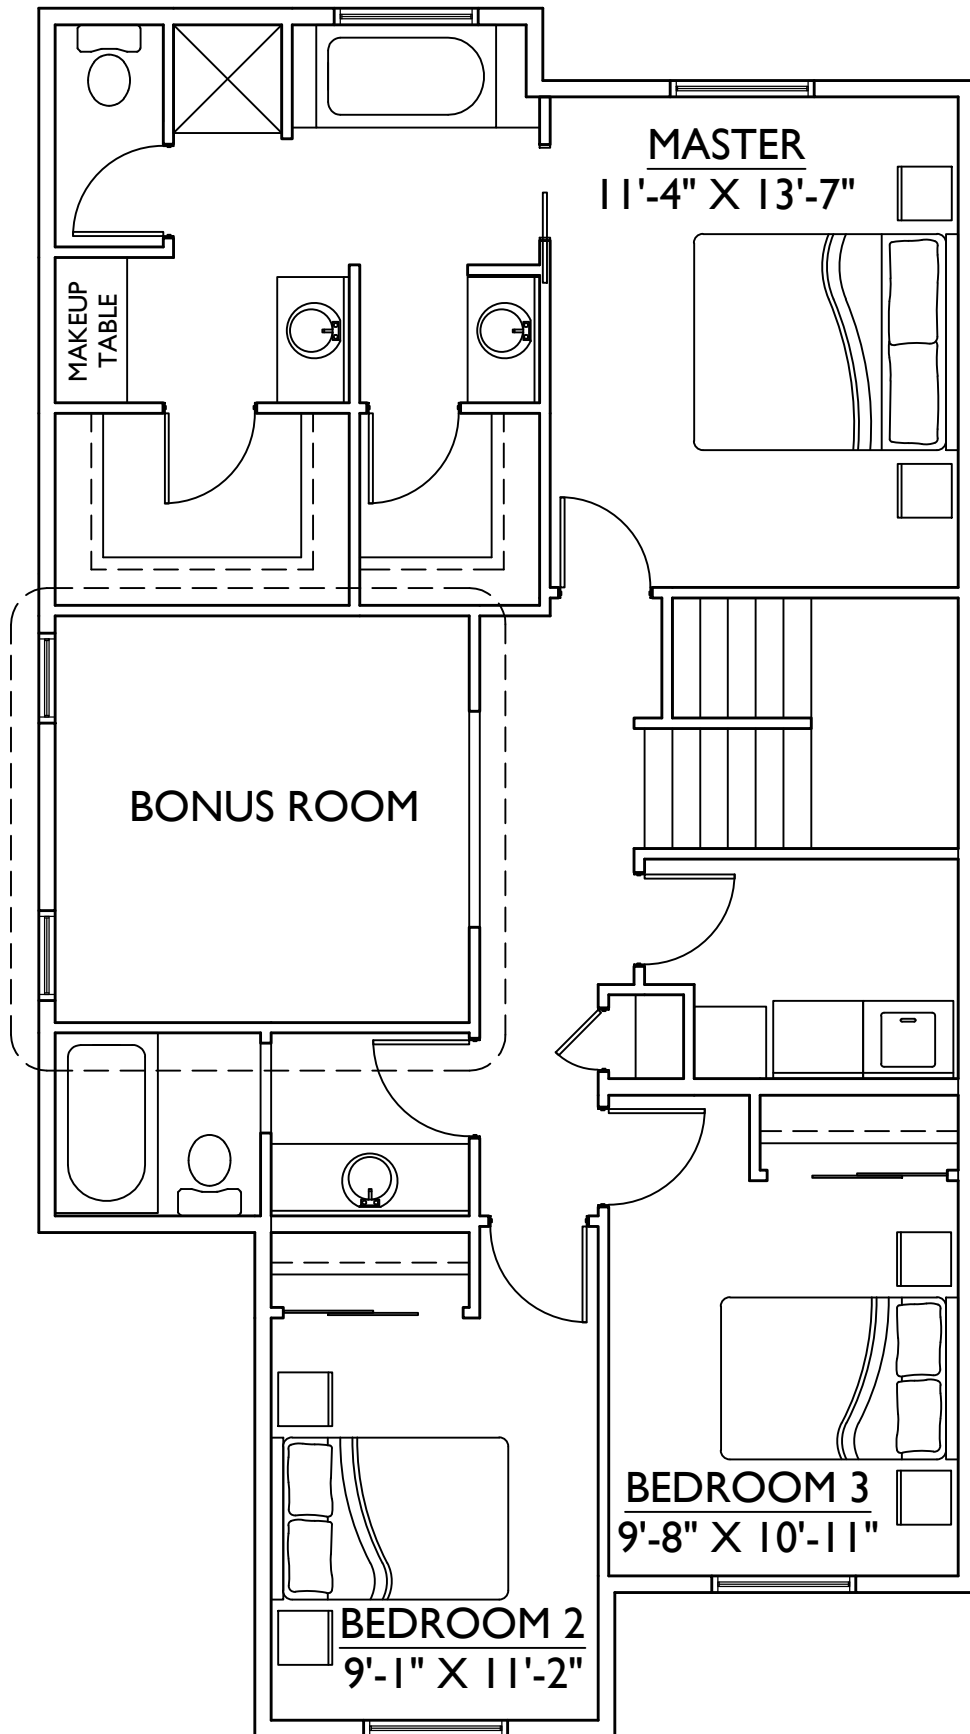

SECOND FLOOR PLAN - 1100 SQ.FT.

	PROJECT NAME: MANHATTAN MASTER - SECOND FLOOR	DATE: 2019.03.15
		SCALE: N.T.S.